



SECTION A-A

SCALE 1:15

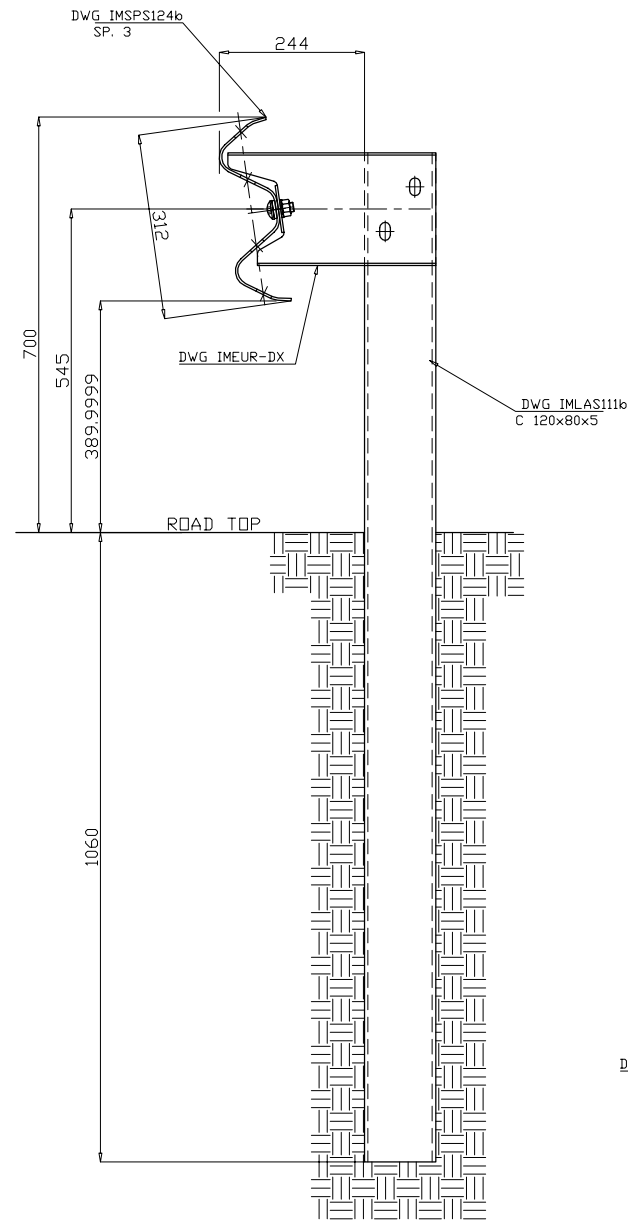


FRONT VIEW

SCALE 1:120

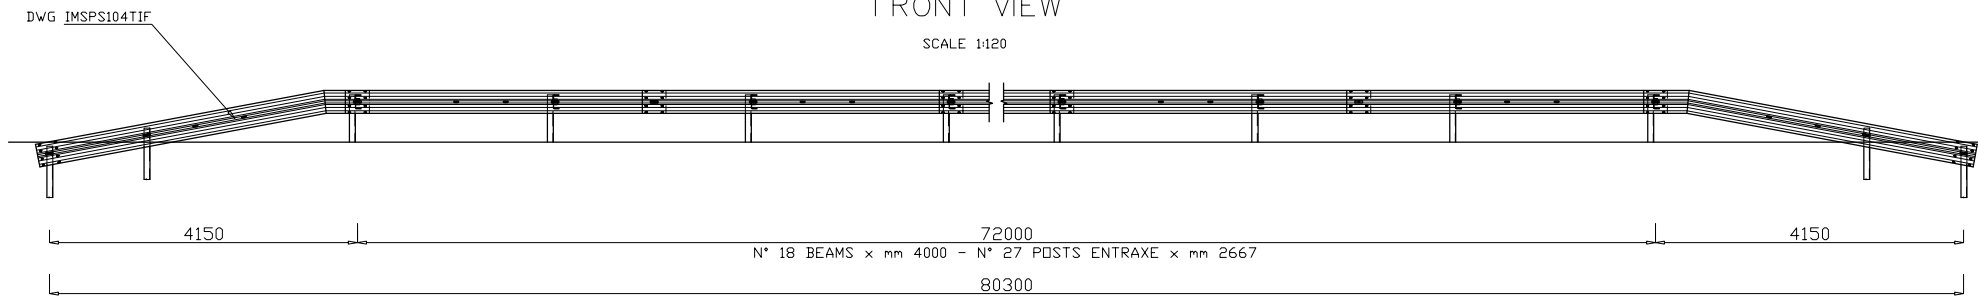


FRONT VIEW DETAIL

SCALE 1:30

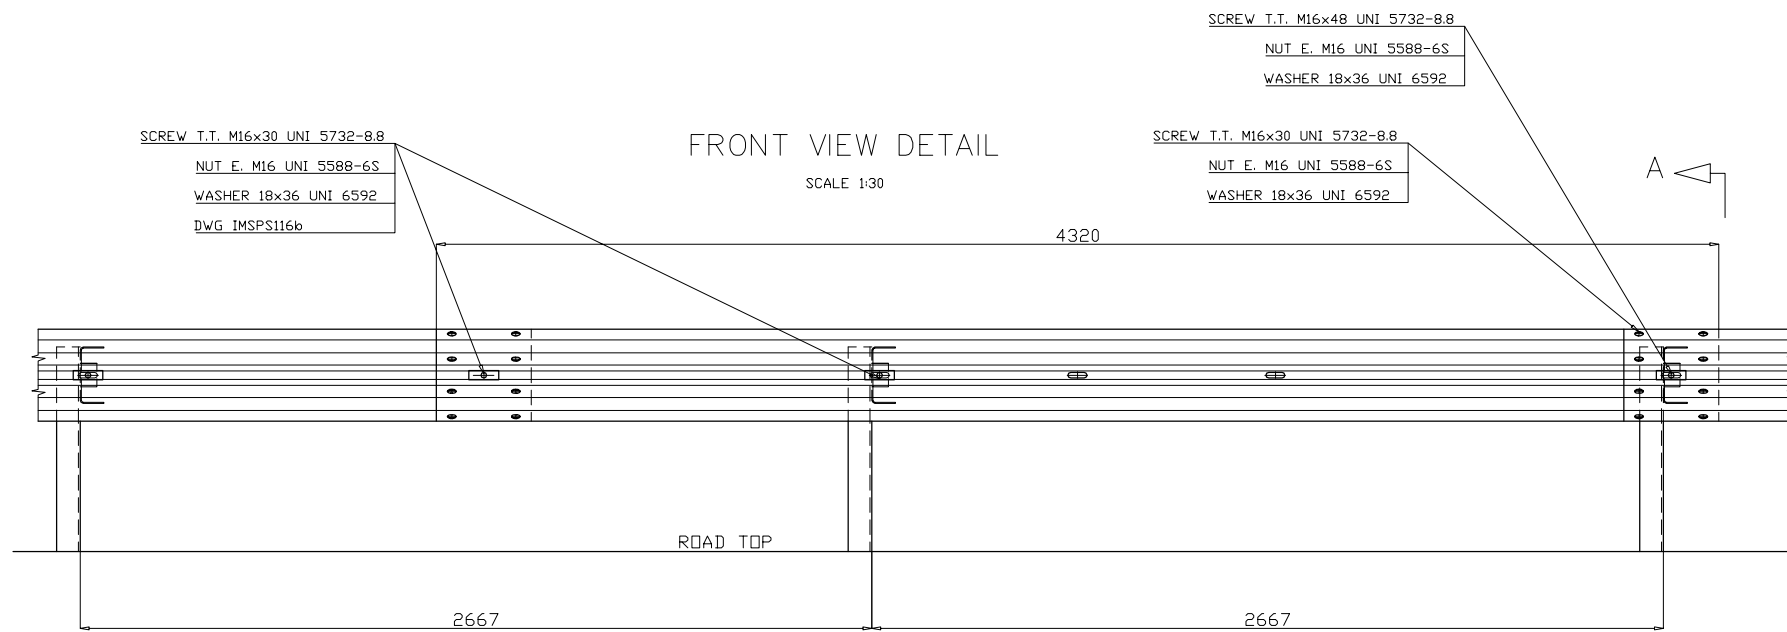

VIEW FROM X

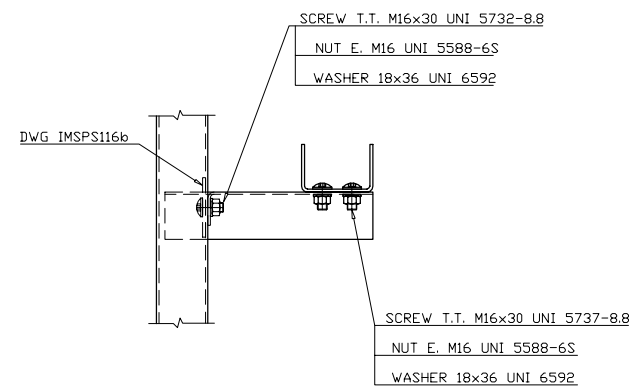

TRAFFIC DIRECTION

