


FRONT VIEW

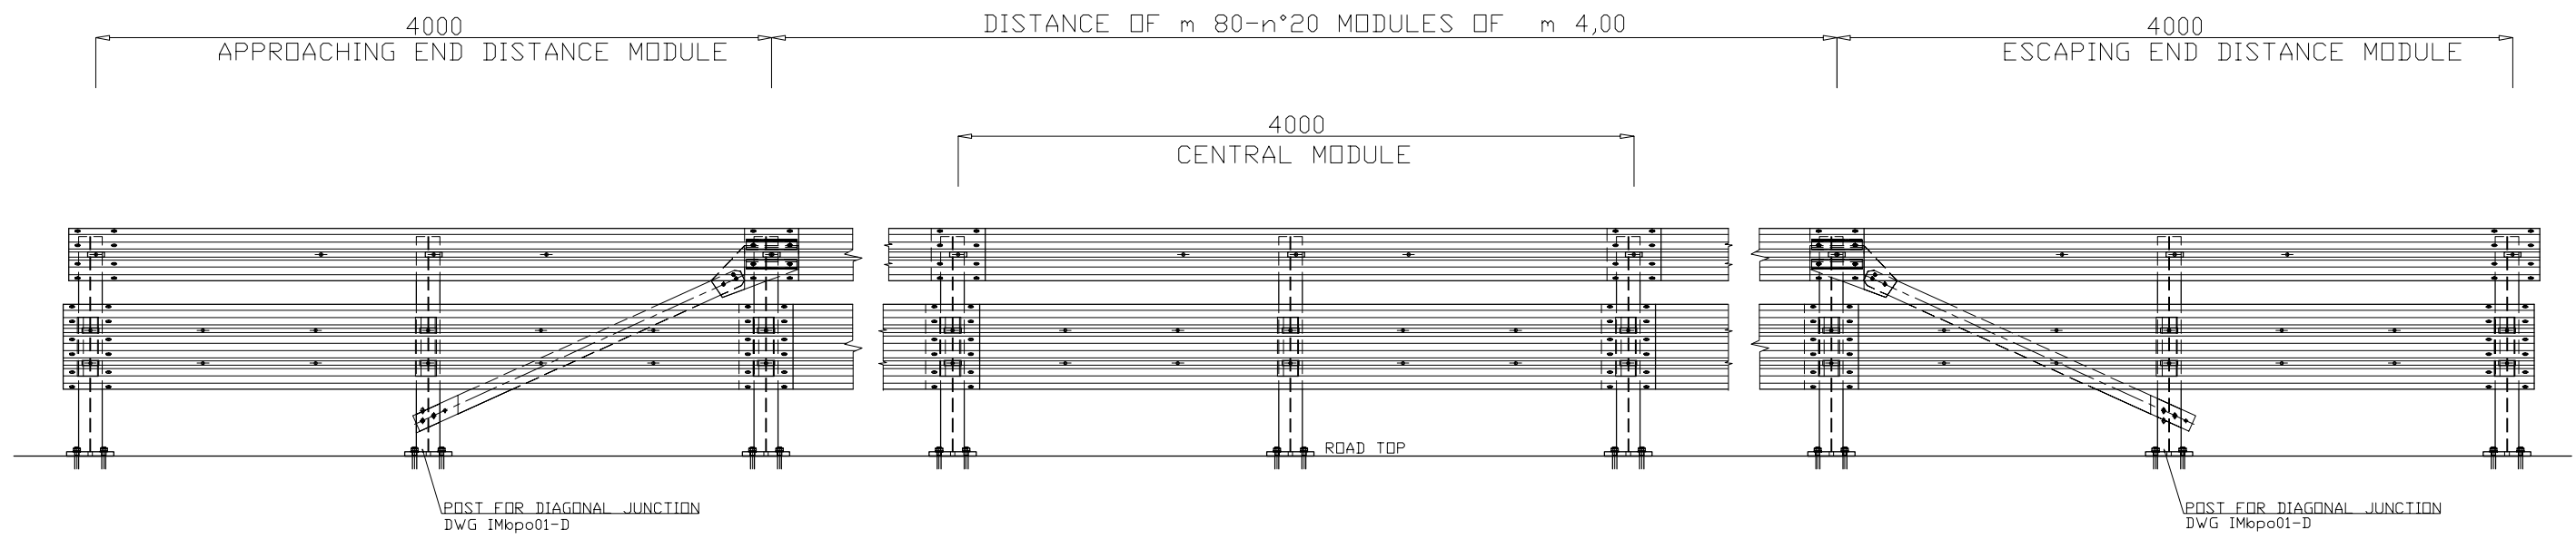

→
TRAFFIC DIRECTION

VIEW FROM X
W-BEAMS

